
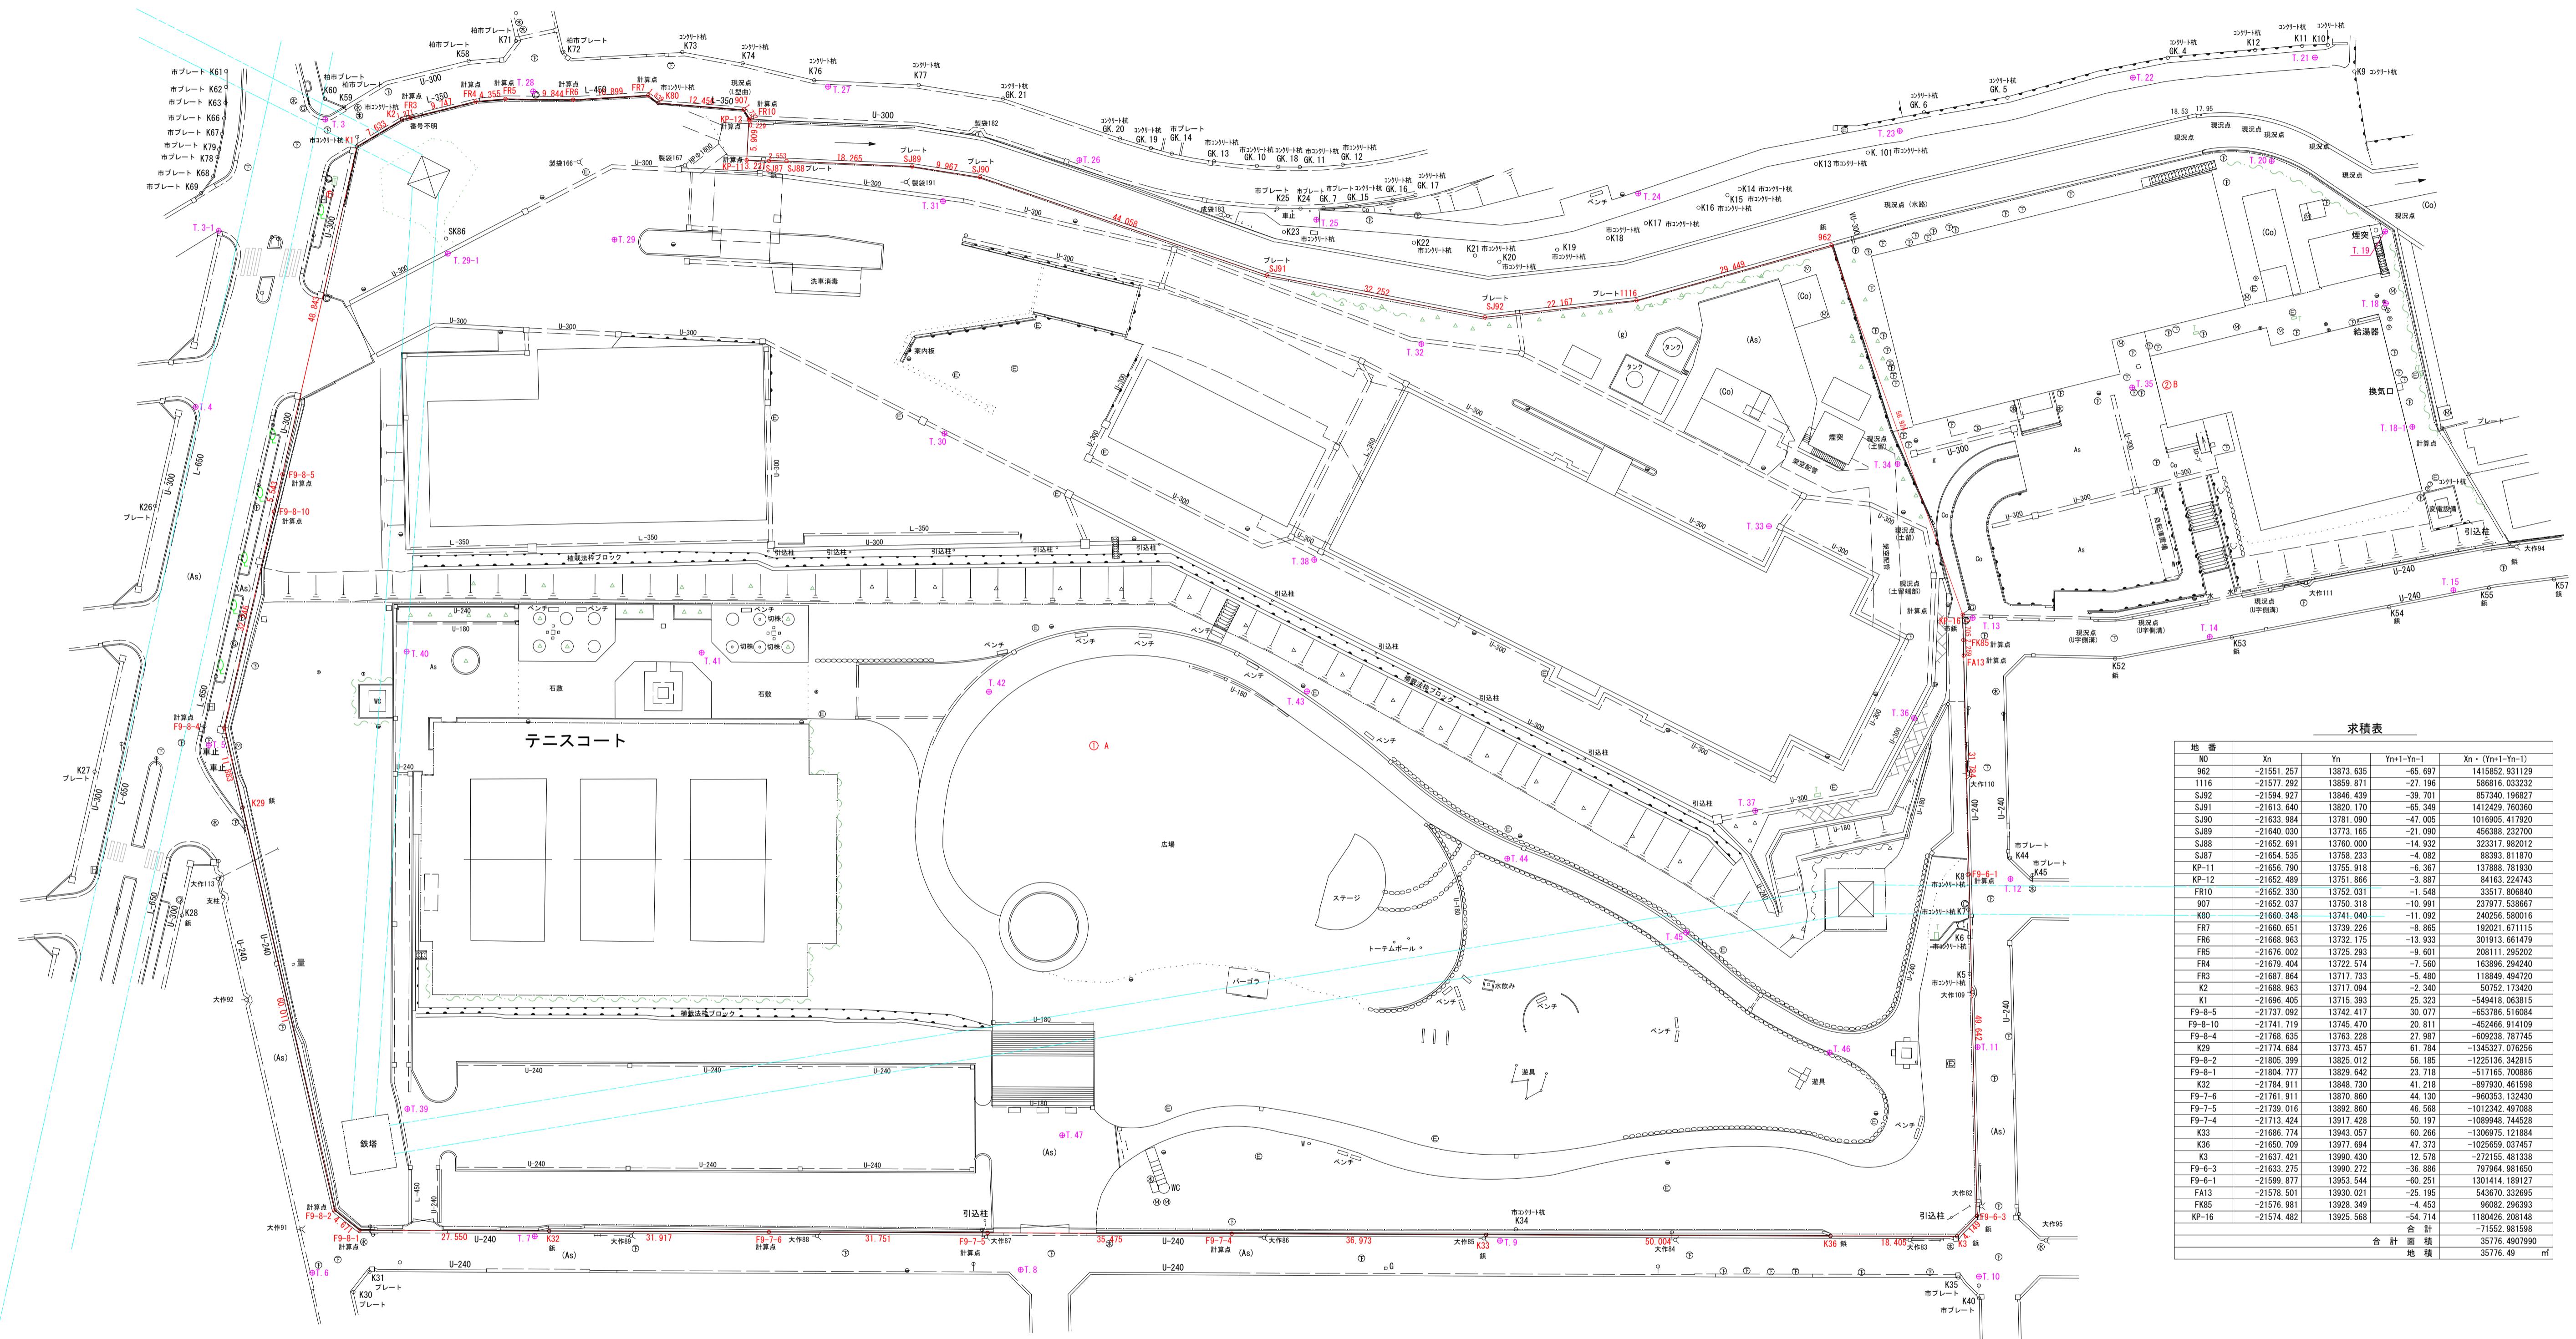


添付資料1

新焼却施設敷地求積図 縮尺 1/500

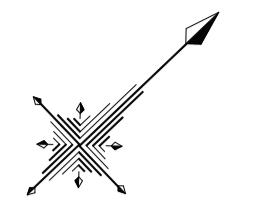

求積表					
地番	NO	Xn	Yn	Yn+1-Yn-1	Xn+(Yn+1-Yn-1)
	962	-21551.257	13873.635	-65.697	1415852.931129
	1116	-21577.292	13859.871	-27.196	588616.033232
	SJ92	-21594.927	13846.439	-39.701	857240.196827
	SJ91	-21613.640	13820.170	-65.349	1412429.760360
	K2	-21688.963	13717.094	-2.340	50752.173420
	F9-6-1	-21599.877	13953.544	-60.251	1301414.189127
	FA13	-21578.501	13930.021	-25.195	543670.332695
	FK85	-21576.981	13928.349	-4.453	96982.296393
	KP-16	-21574.482	13925.568	-54.714	1180426.208148

工事名	
図面名	新焼却施設敷地求積図
作成年月日	令和8年1月8日
縮尺	1:500
会社名	
事業者名	松戸市環境部清掃施設整備課

・座標系：世界測地系（測地成果2011） 高さ：公共水準点「KA-5」T.P.=21.078m、「SH-9」T.P.=18.471mを使用。

*10684

*10688