

日暮五丁目



街区面積 5541.622
 合計面積 5541.664
 縮尺 1:500

点名	距	離
29		
30		0.575
31		0.613
32		0.577
33		0.474
34		0.585
35		0.577
36		0.576
37		0.606
38		0.586
39		0.592
40		0.588
41		0.588
42		0.588

点名	距	離
43		0.437
44		0.467
45		0.562
46		0.562
47		0.572
48		0.556
49		0.568
50		0.567
51		0.542
52		0.564
53		0.550
54		0.577
55		0.548
56		0.553
57		0.535

点名	距	離
15		0.590
16		0.583
17		0.592
18		0.598
19		0.598
20		0.763
21		0.649
22		0.591
23		0.586
24		0.580
25		0.586
26		0.586
27		0.591

点名	距	離
1		0.600
2		0.555
3		0.557
4		0.562
5		0.548
6		0.548
7		0.567
8		0.547
9		0.565
10		0.559
11		0.560
12		0.552
13		0.552
14		0.716

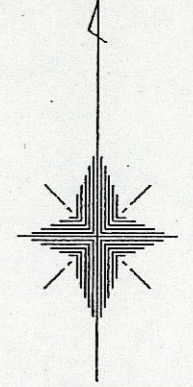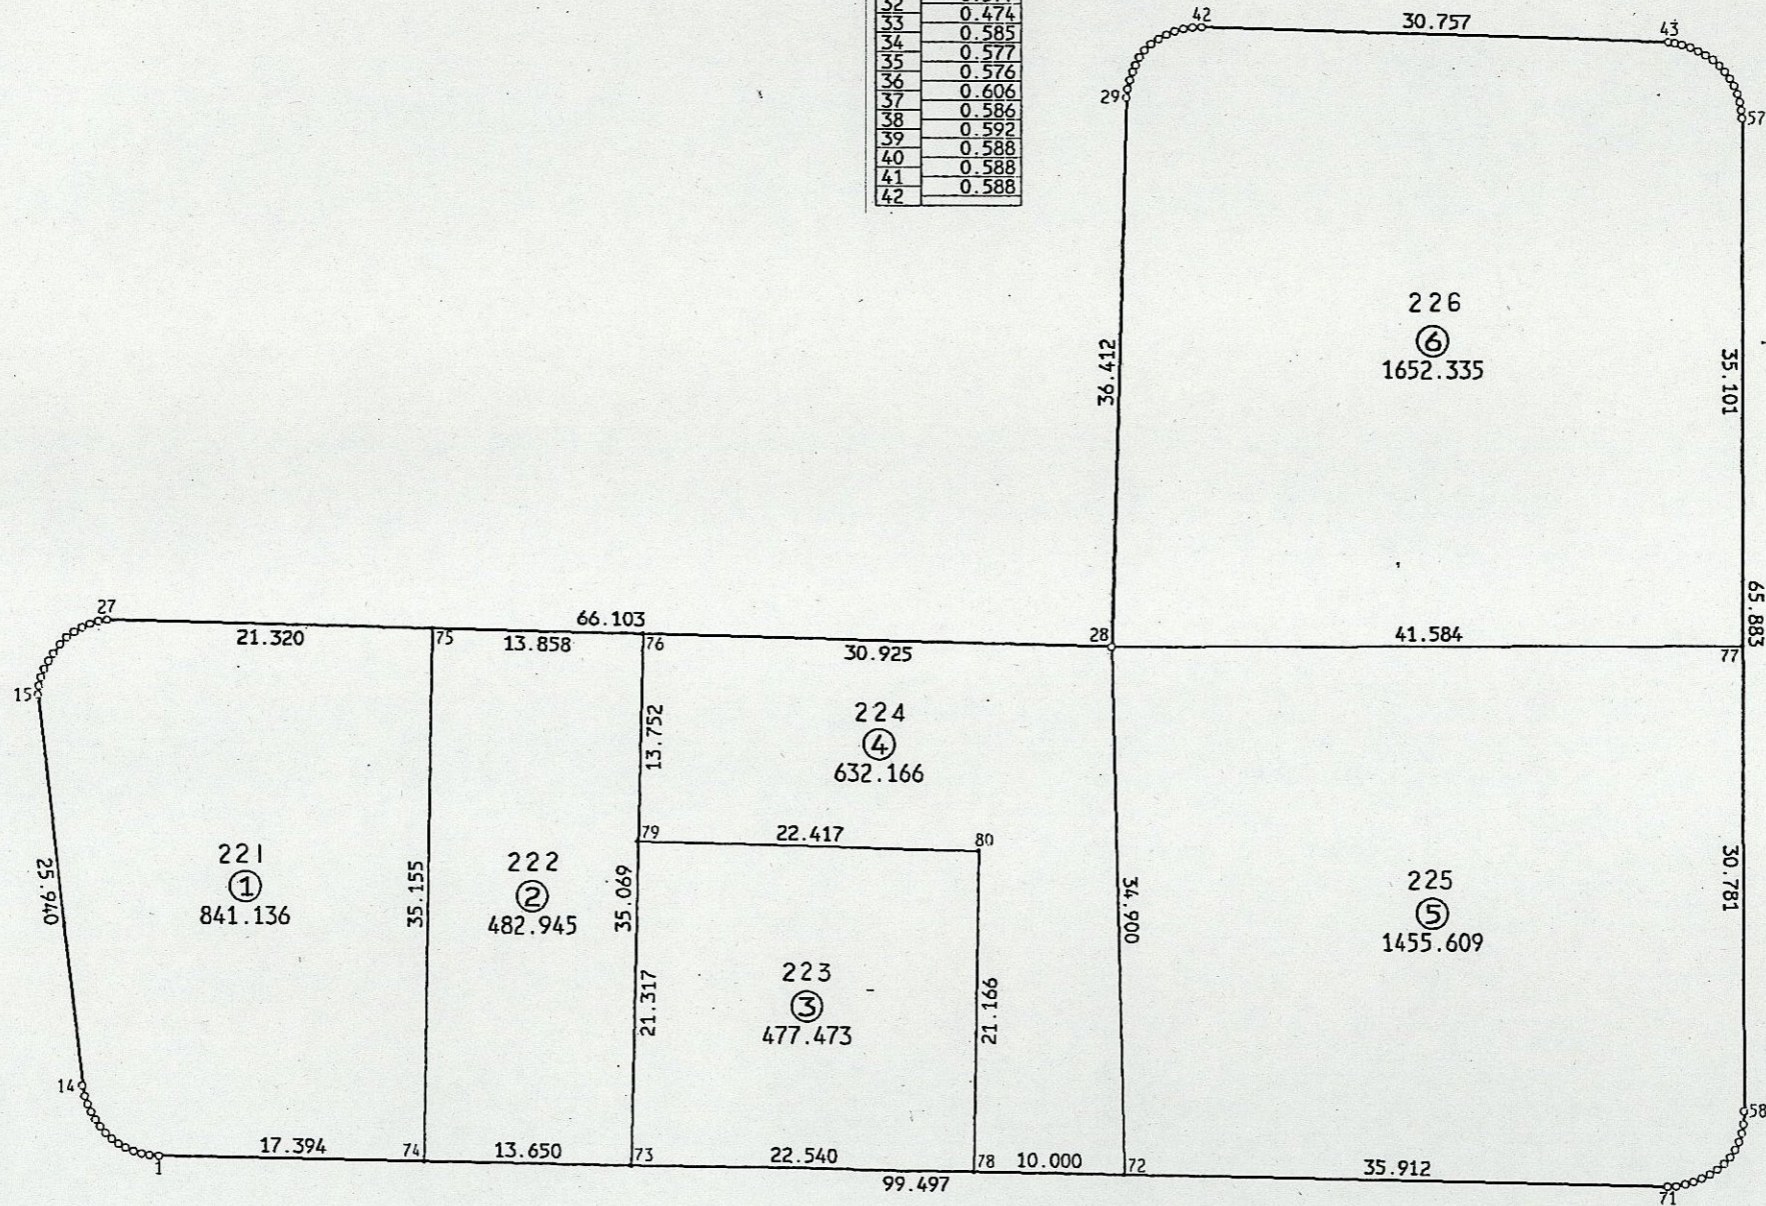

点名	距	離
58		0.878
59		0.590
60		0.596
61		0.590
62		0.596
63		0.589
64		0.593
65		0.582
66		0.592
67		0.613
68		0.578
69		0.599
70		0.570
71		0.570