
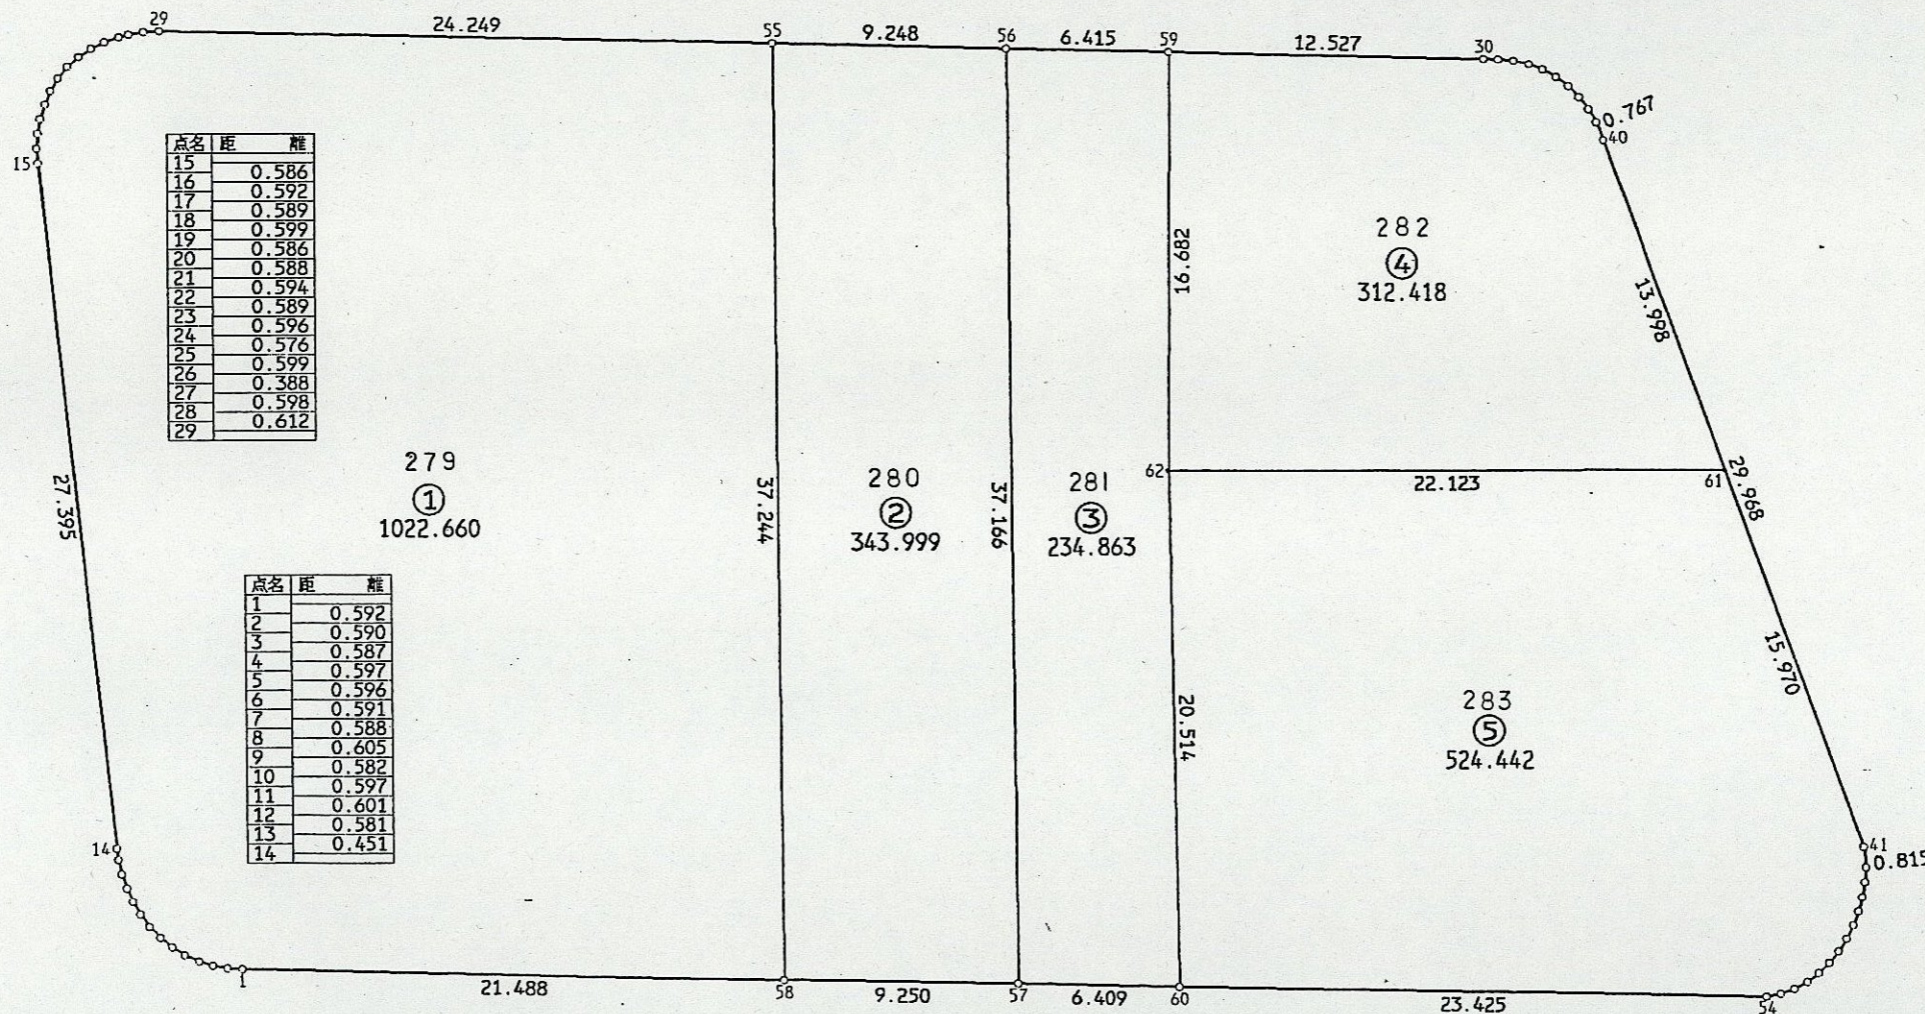


日暮五丁目

街区面積 2438.392
 合計面積 2438.382
 縮尺 1:300

点名	距	離	点名	距	離
30			35		
31	0.580		36	0.597	
32	0.589		37	0.601	
33	0.608		38	0.601	
34	0.596		39	0.607	
35	0.600				

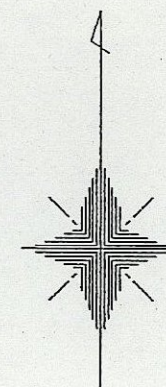

点名	距	離
15	0.586	
16	0.592	
17	0.589	
18	0.599	
19	0.586	
20	0.588	
21	0.594	
22	0.589	
23	0.596	
24	0.576	
25	0.599	
26	0.388	
27	0.598	
28	0.612	
29		

点名	距	離
1	0.592	
2	0.590	
3	0.587	
4	0.597	
5	0.596	
6	0.591	
7	0.588	
8	0.605	
9	0.582	
10	0.597	
11	0.601	
12	0.581	
13	0.451	
14		

点名	距	離	点名	距	離
42	0.591		48	0.597	
43	0.617		49	0.589	
44	0.584		50	0.575	
45	0.583		51	0.590	
46	0.603		52	0.575	
47	0.588		53	0.586	
48			54		