


日暮一丁目

街区面積 3618.490
 合計面積 3618.455
 縮尺 1:400

点名	距	離	点名	距	離
1			9		0.591
2	0.625		10		0.588
3	0.584		11		0.588
4	0.585		12		0.592
5	0.685		13		0.586
6	0.582		14		0.587
7	0.590		15		0.569
8	0.597		16		
9	0.585				

点名	距	離	点名	距	離
17			25		0.839
18	0.588		26		0.594
19	0.593		27		0.591
20	0.600		28		0.585
21	0.588		29		0.590
22	0.592		30		0.581
23	0.591		31		0.573
24	0.619		32		
25	0.562				

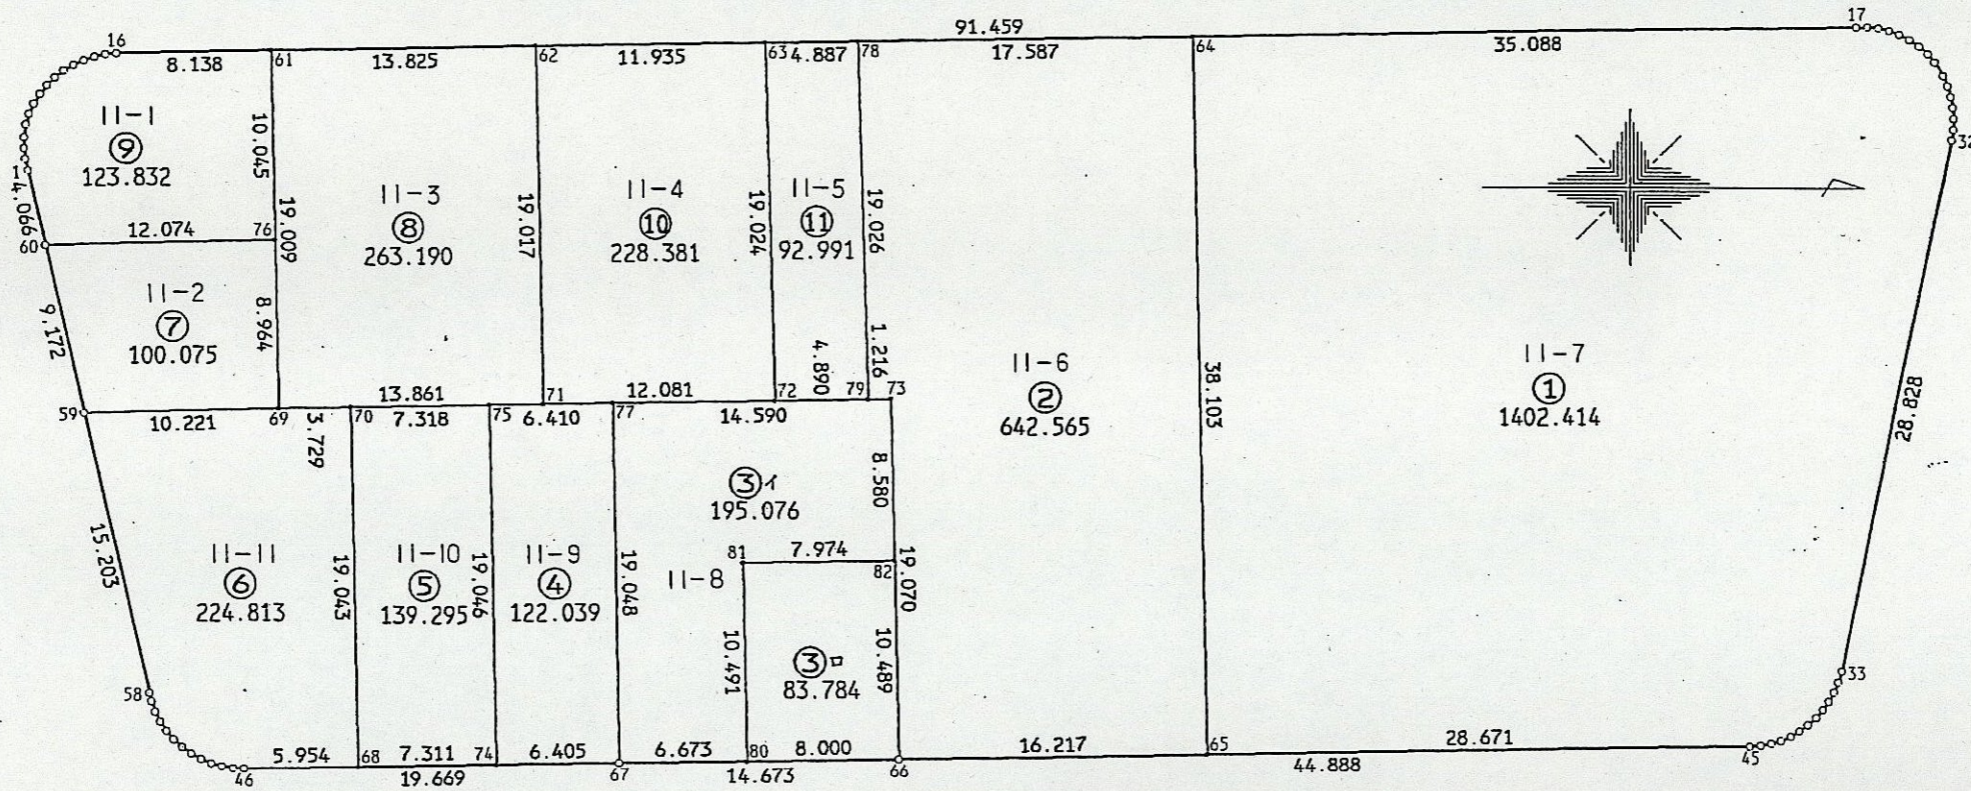

点名	距	離	点名	距	離
46			52		0.589
47	0.574		53		0.591
48	0.591		54		0.594
49	0.592		55		0.585
50	0.595		56		0.591
51	0.590		57		0.459
52	0.589		58		

点名	距	離	点名	距	離
33			39		0.560
34	0.621		40		0.562
35	0.571		41		0.577
36	0.567		42		0.542
37	0.557		43		0.568
38	0.561		44		0.609
39	0.571		45		