


街区面積 5288.872

合計面積 5288.869

縮尺 1:600

点名	距	離
1		0.517
2		0.599
3		0.608
4		0.609
5		0.603
6		0.607
7		0.615
8		0.609
9		0.612
10		0.604
11		0.605
12		0.611
13		0.611
14		0.603
15		0.609
16		0.609

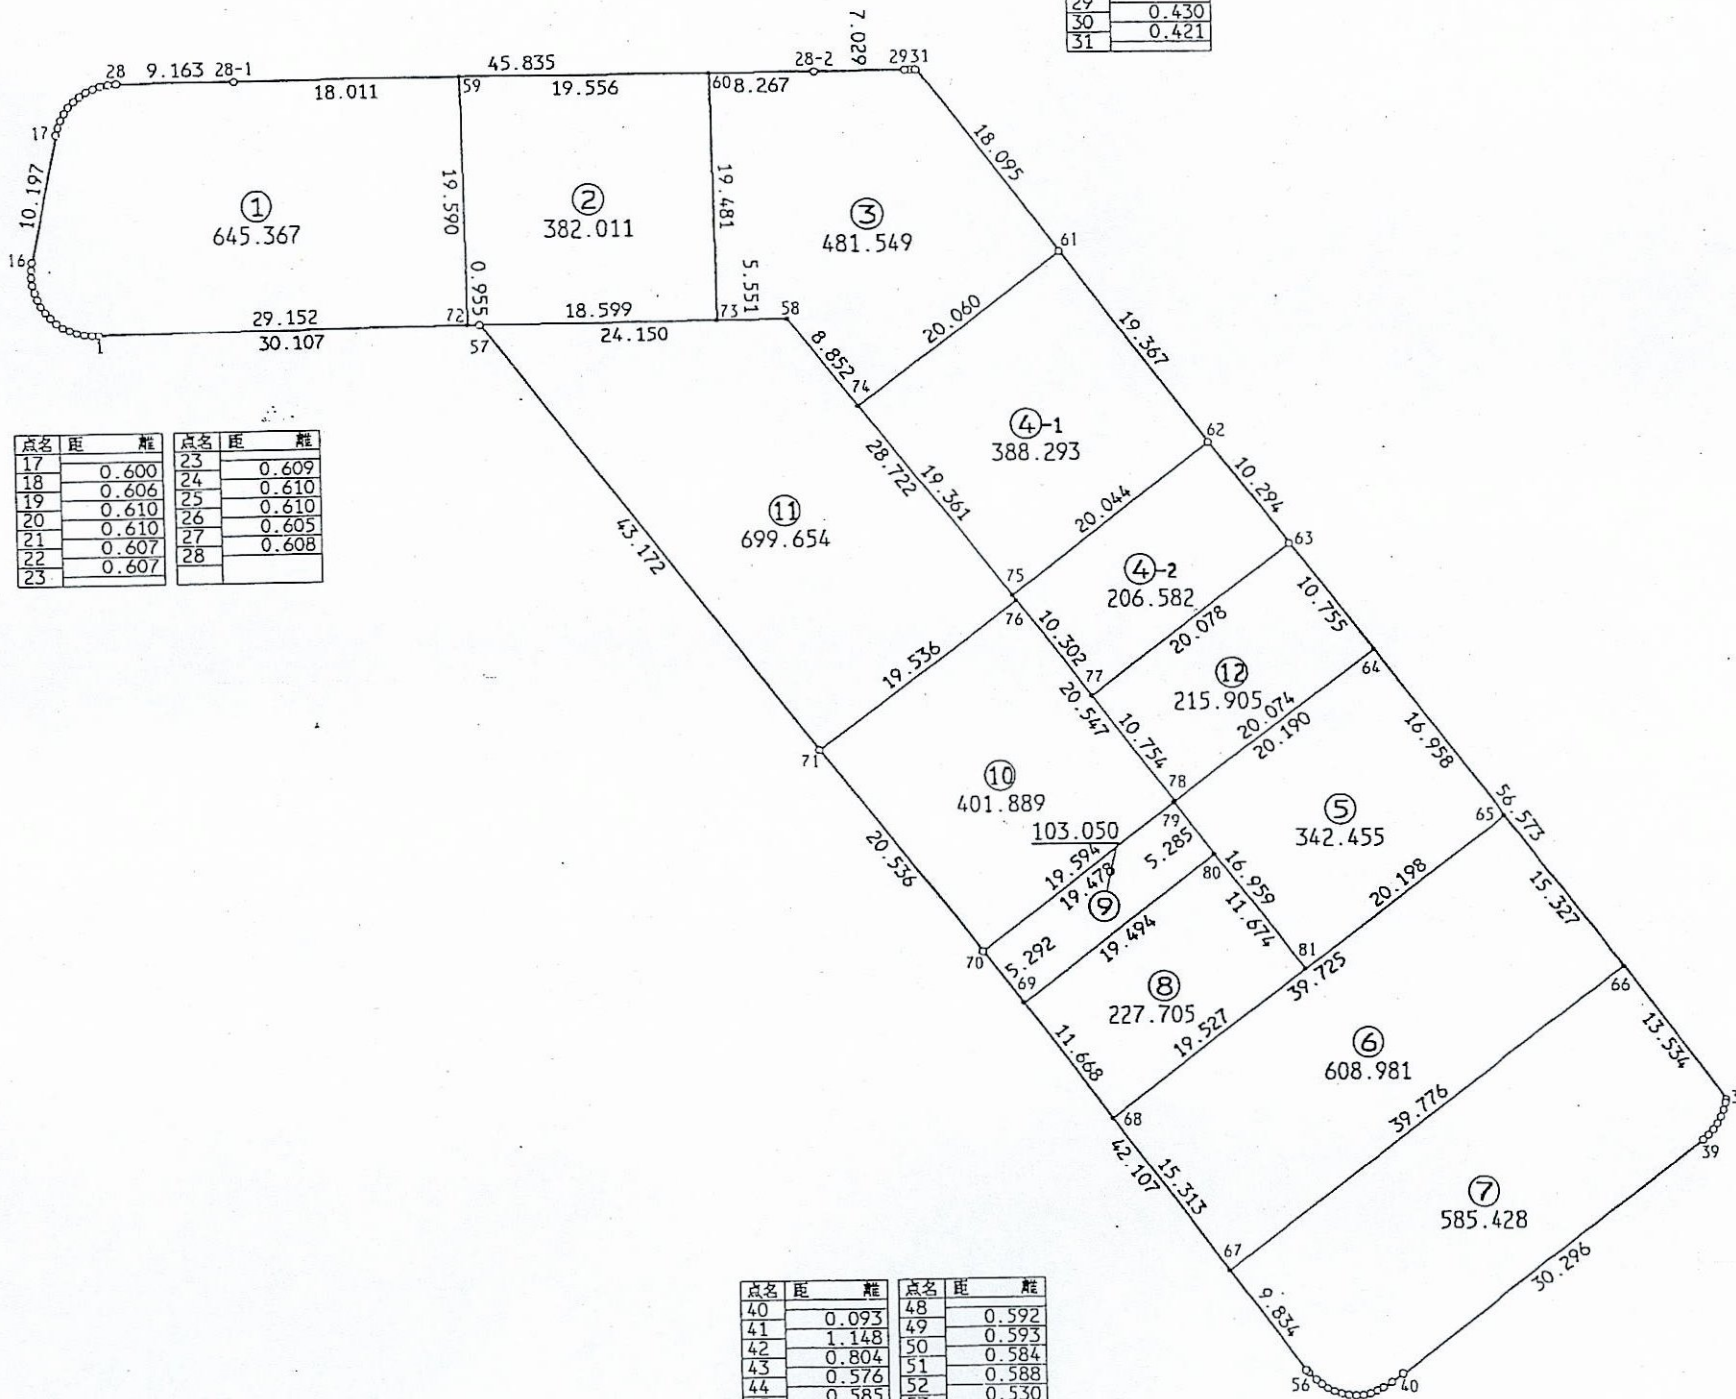

点名	距	離	点名	距	離
17	0.600		23	0.609	
18	0.606		24	0.610	
19	0.610		25	0.610	
20	0.610		26	0.605	
21	0.607		27	0.608	
22	0.607		28		
23	0.607				

点名	距	離
29	0.430	
30	0.421	
31		

点名	距	離	点名	距	離
40	0.093		48	0.592	
41	1.148		49	0.593	
42	0.804		50	0.584	
43	0.576		51	0.588	
44	0.585		52	0.530	
45	0.588		53	0.789	
46	0.591		54	0.308	
47	0.586		55	0.093	
48			56		

点名	距	離
32	0.280	
33	0.592	
34	0.592	
35	0.590	
36	0.586	
37	0.587	
38	0.585	
39		