


街区面積 4968.312
 合計面積 6133.018
 縮尺 1:600

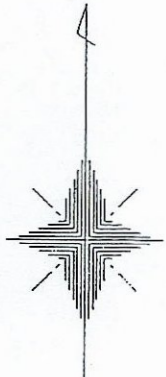

点名	距	離
11	1.061	
12	0.605	
13	0.603	
14	0.594	
15	0.608	
16	0.599	
17	0.603	
18	0.603	
19	0.603	
20	0.603	

点名	距	離
59	2.229	
58	2.300	
47	2.383	
48	2.383	

点名	距	離
1	0.734	
2	0.588	
3	0.584	
4	0.583	
5	0.586	
6	0.578	
7	0.590	
8	0.582	
9	0.787	
10	0.787	

点名	距	離
67	0.500	
68	0.500	


点名	距	離
64	6.637	
52	6.637	

点名	距	離
21	0.599	
22	0.603	
23	0.612	
24	0.614	
25	0.604	
26	0.605	
27	0.608	
28	0.608	
29	0.606	
30	0.601	
31	0.606	
32	1.382	
33	1.382	

点名	距	離
63	2.599	
64	2.599	



点名	距	離
66	0.500	
41	0.500	

点名	距	離
34	0.827	
35	0.572	
36	0.583	
37	0.578	
38	0.591	
39	0.182	
40	0.182	

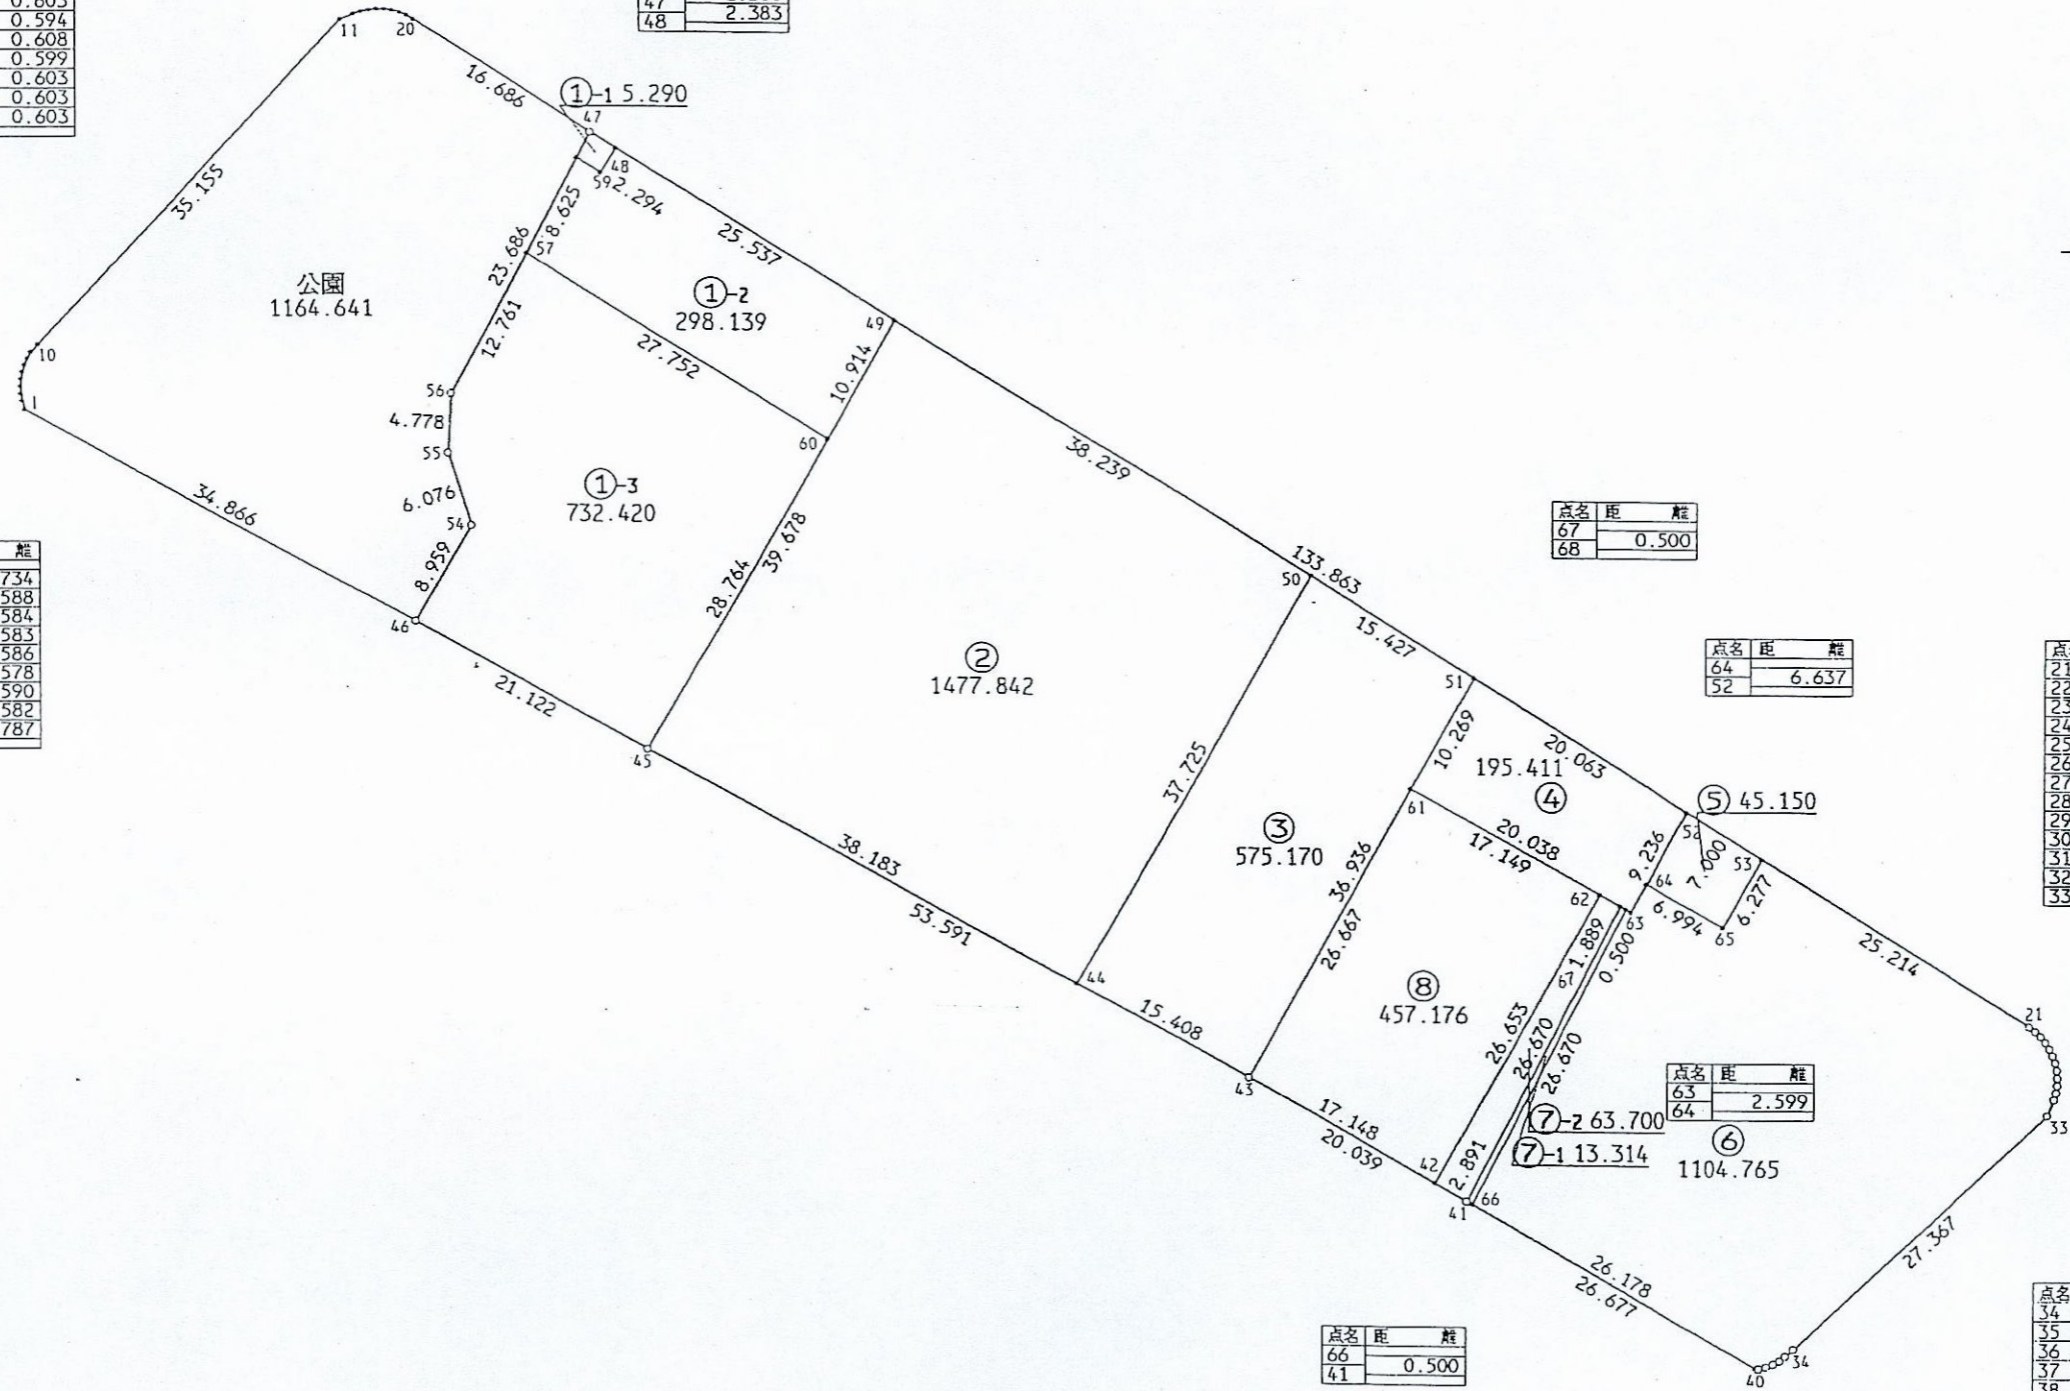

街区面積 1164.641

縮尺 1:250

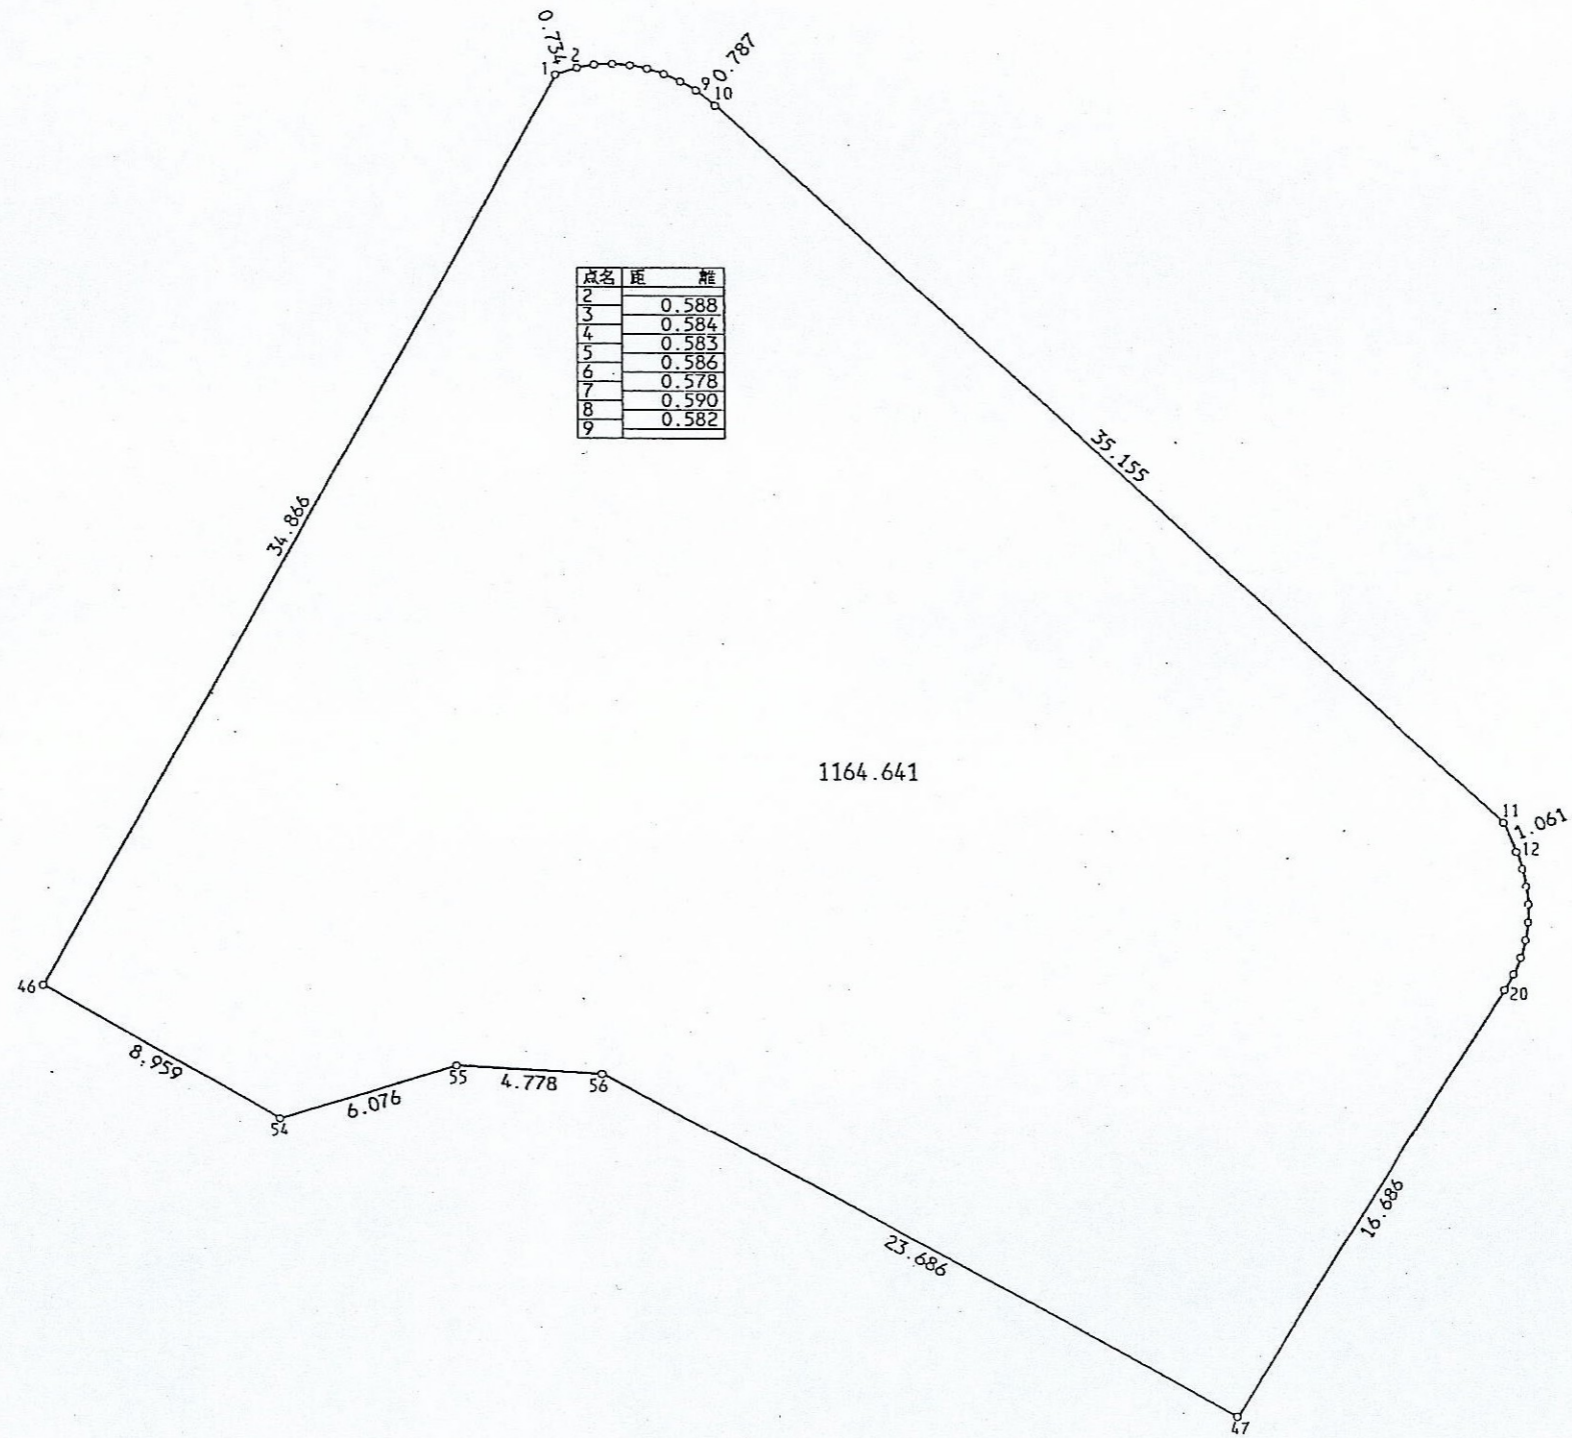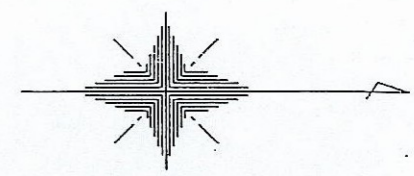

点名	距離	離
2		
3	0.588	
4	0.584	
5	0.583	
6	0.586	
7	0.578	
8	0.590	
9	0.582	

点名	距離	離
12		
13	0.605	
14	0.603	
15	0.594	
16	0.608	
17	0.599	
18	0.603	
19	0.603	
20	0.603	